


Stinson Remick

Construction Site Fencing Plan

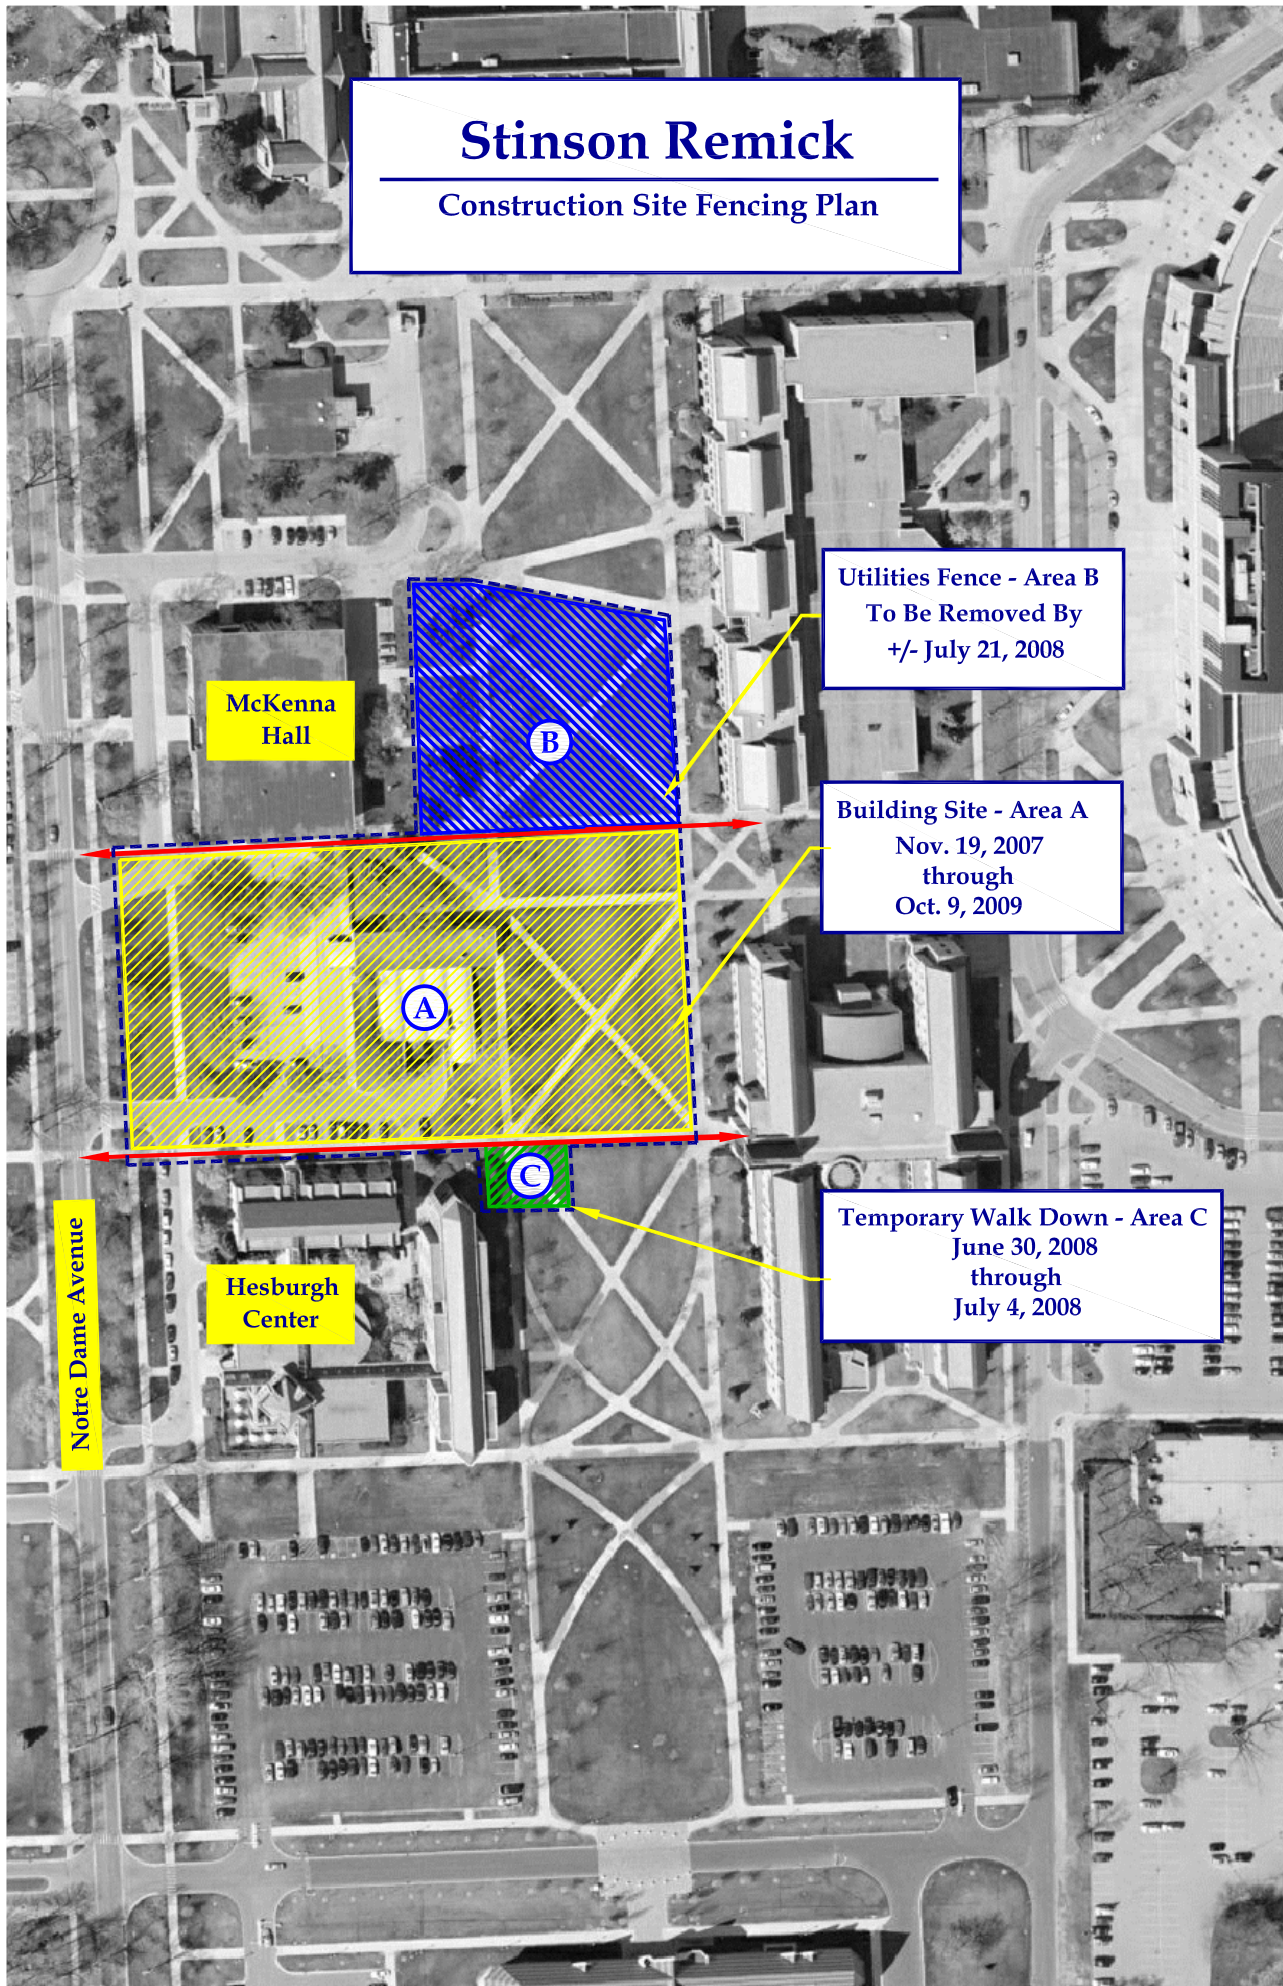

McKenna Hall

B

Utilities Fence - Area B
To Be Removed By
+/- July 21, 2008

Building Site - Area A
Nov. 19, 2007
through
Oct. 9, 2009

A

Temporary Walk Down - Area C
June 30, 2008
through
July 4, 2008

C

Notre Dame Avenue

Hesburgh Center